


35°35' 45°17' 45°18' 45°19' 45°20' 45°21'

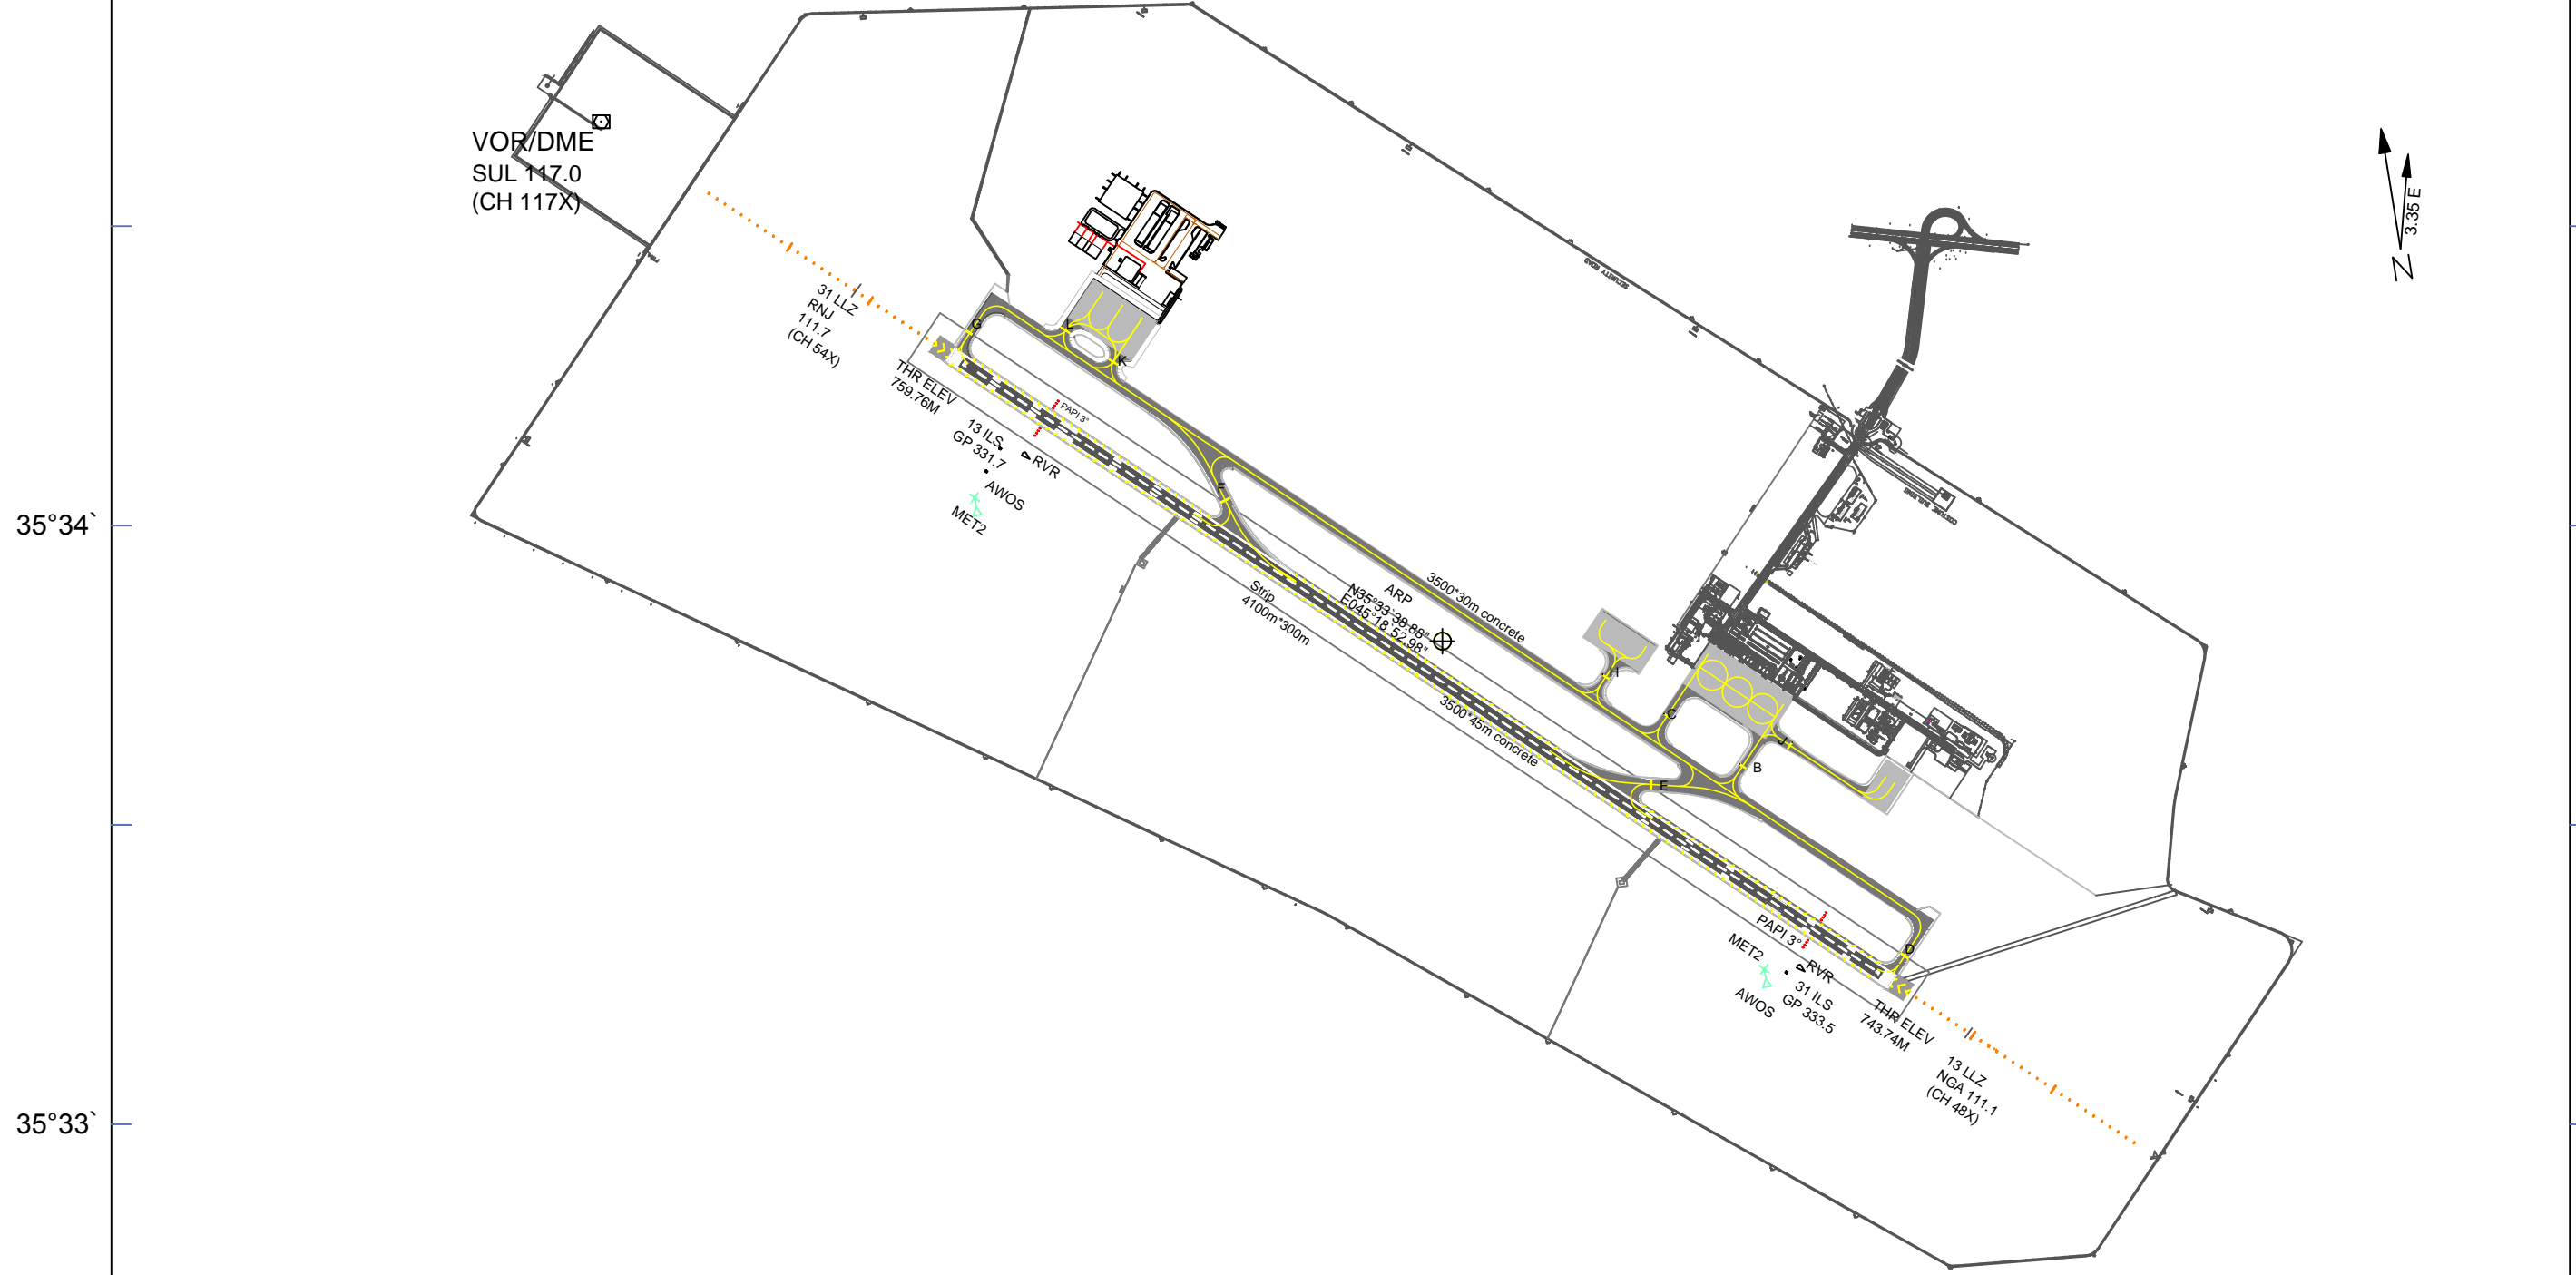

35°34'

35°33'

35°32'

RWY	DIRECTION	THRESHOLD	STRENGTH	TORA	TODA	ASDA	LDA	AERODROME LIGHTING	
31	313.35°	N35°33' 00.43"	85/R/B/X/T	3500 m	3800 m	3560 m	3500 m	RWY 31 : APPROACH-BARRETTE	
		E045°19' 43.68"		11482 ft	12467 ft	11680 ft	11482 ft	CAT I (900m)	PAPI L-R (3°)
13	133.35°	N35°43' 17.73"	85/R/B/X/T	3500 m	3800 m	3560 m	3500 m	RWY 13 : APPROACH-BARRETTE	
		E045°18' 01.90"		11482 ft	12467 ft	11680 ft	11482 ft	CAT I (900m)	PAPI L-R (3°)
								RENL	RENL
								RTHL	RTHL
								REIL	REIL